



The North Essex Parking Partnership  
 PO Box 5575  
 Town Hall  
 Colchester  
 CO1 9LT



Essex County Council  
 County Hall  
 Chelmsford  
 Essex



	No Stopping and No Loading/Unloading and No Waiting		Paid Parking		Taxi Bay
	No Loading/Unloading and No Waiting		Voucher and Permit Holders		Multiple Restrictions
	No Waiting At Any Time		Free Parking		Other Restrictions
	Restricted Waiting		Disabled Parking		Total Restriction Zone (can occur in conjunction with other restrictions)
			Loading/Unloading		
			Multiple Designated Parking		
	CPZ Boundary		Area/District Borough Boundary		Sign Post

**Scale - 1 : 1250**



**Title - North Essex Partnership -Street Waiting, Loading and Parking Plans**

Produced from Ordnance Survey 1:1250 mapping with permission of the Controller of Her Majesty's Stationary Office c Crown Copyright Licence No. LA 077070.  
 Unauthorised reproduction infringes Crown Copyright and may lead to prosecution or Civil Proceedings  
 This copy has been made by or with the authority of the Head of Legal Services of Essex County Council, pursuant of section 47 of the Copyright, Designs and Patents Act 1988 ('the Act'). Unless the Act provides a relevant exception to copyright, the copy must not be copied without the prior permission of the copyright owner.

**Title Reference:**

TQ420 957




The North Essex Parking Partnership  
 PO Box 5575  
 Town Hall  
 Colchester  
 CO1 9LT



Essex County Council  
 County Hall  
 Chelmsford  
 Essex

Sheet Revision Number: 2

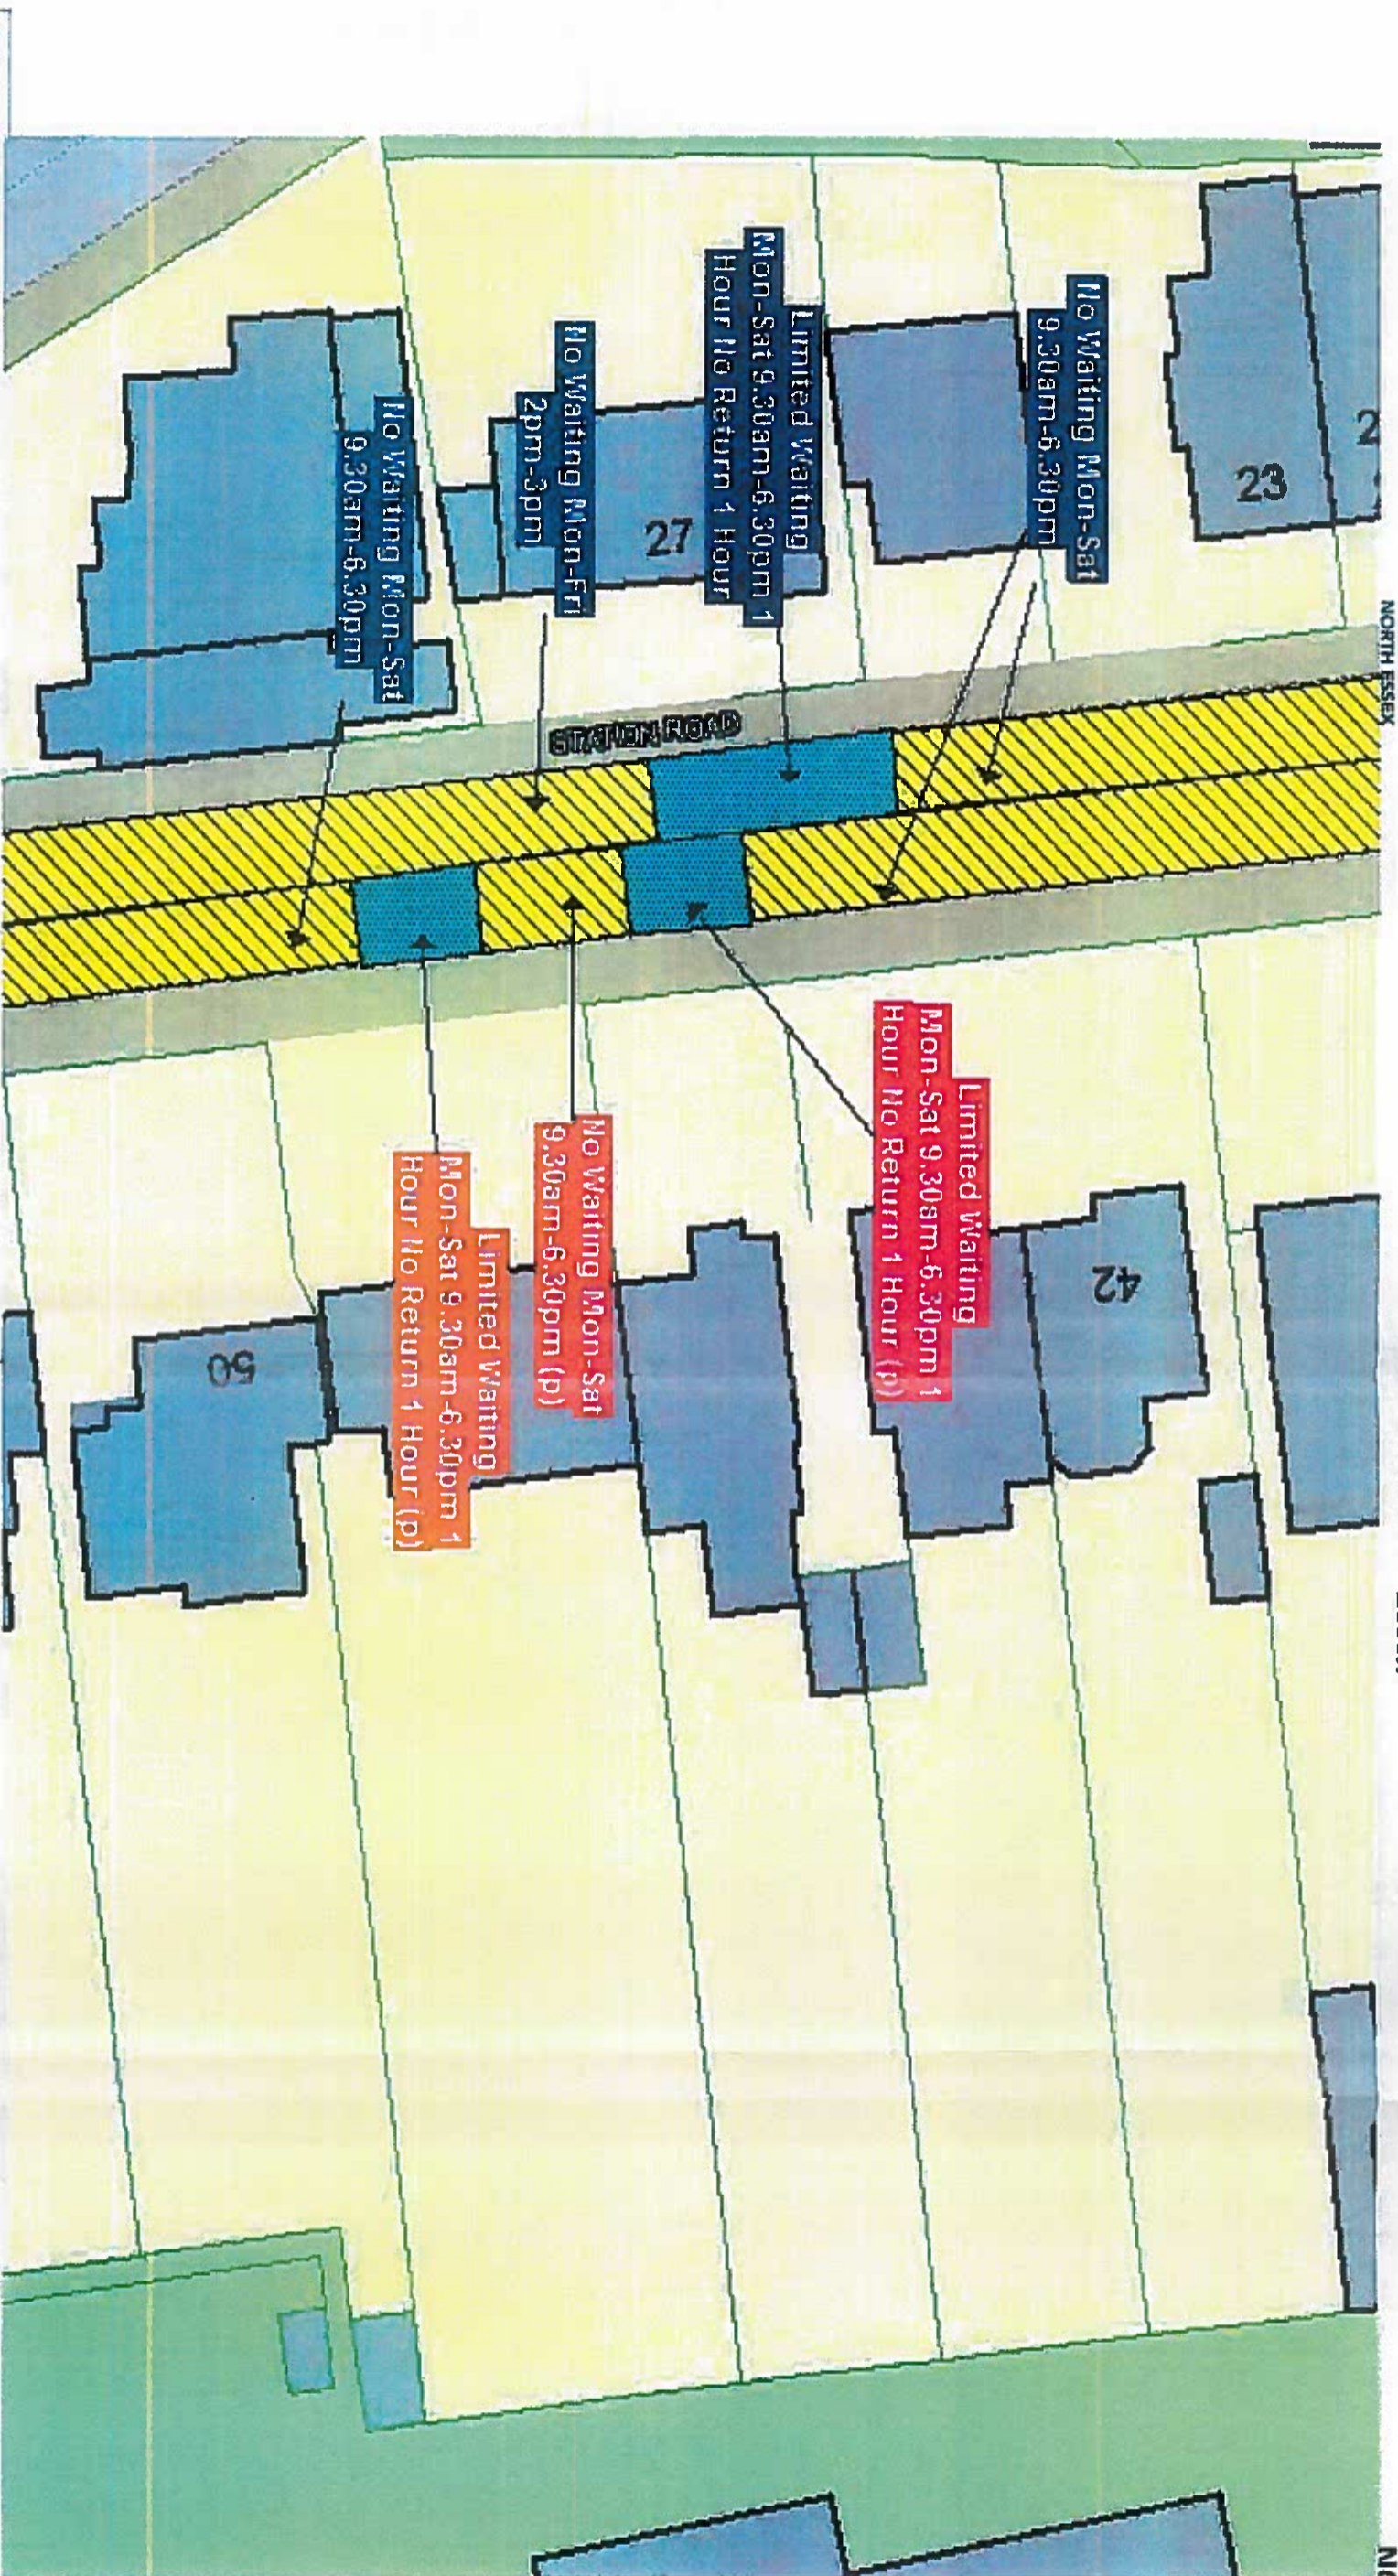

	No Stopping and No Loading/Unloading and No Waiting		Paid Parking		Text Bay
	No Loading/Unloading and No Waiting		Voucher and Permit Holders		Multiple Restrictions
	No Waiting At Any Time		Free Parking		Other Restrictions
	Restricted Waiting		Disabled Parking		Total Restriction Zone (can occur in conjunction with other restrictions)
			Loading/Unloading		CPZ Boundary
			Multiple Designated Parking		Area/District Borough Boundary
					Sign Post

Scale - 1 : 1250



**Title - North Essex Partnership -Street Waiting, Loading and Parking Plans**

Produced from Ordnance Survey 1:1250 mapping with permission of the Controller of Her Majesty's Stationary Office c Crown Copyright Licence No. LA 077070.  
 Unauthorised reproduction infringes Crown Copyright and may lead to prosecution or Civil Proceedings  
 This copy has been made by or with the authority of the Head of Legal Services of Essex County Council, pursuant of section 47 of the Copyright, Designs and Patents Act 1988 ('the Act'). Unless the Act provides a relevant exception to copyright, the copy must not be copied without the prior permission of the copyright owner.