
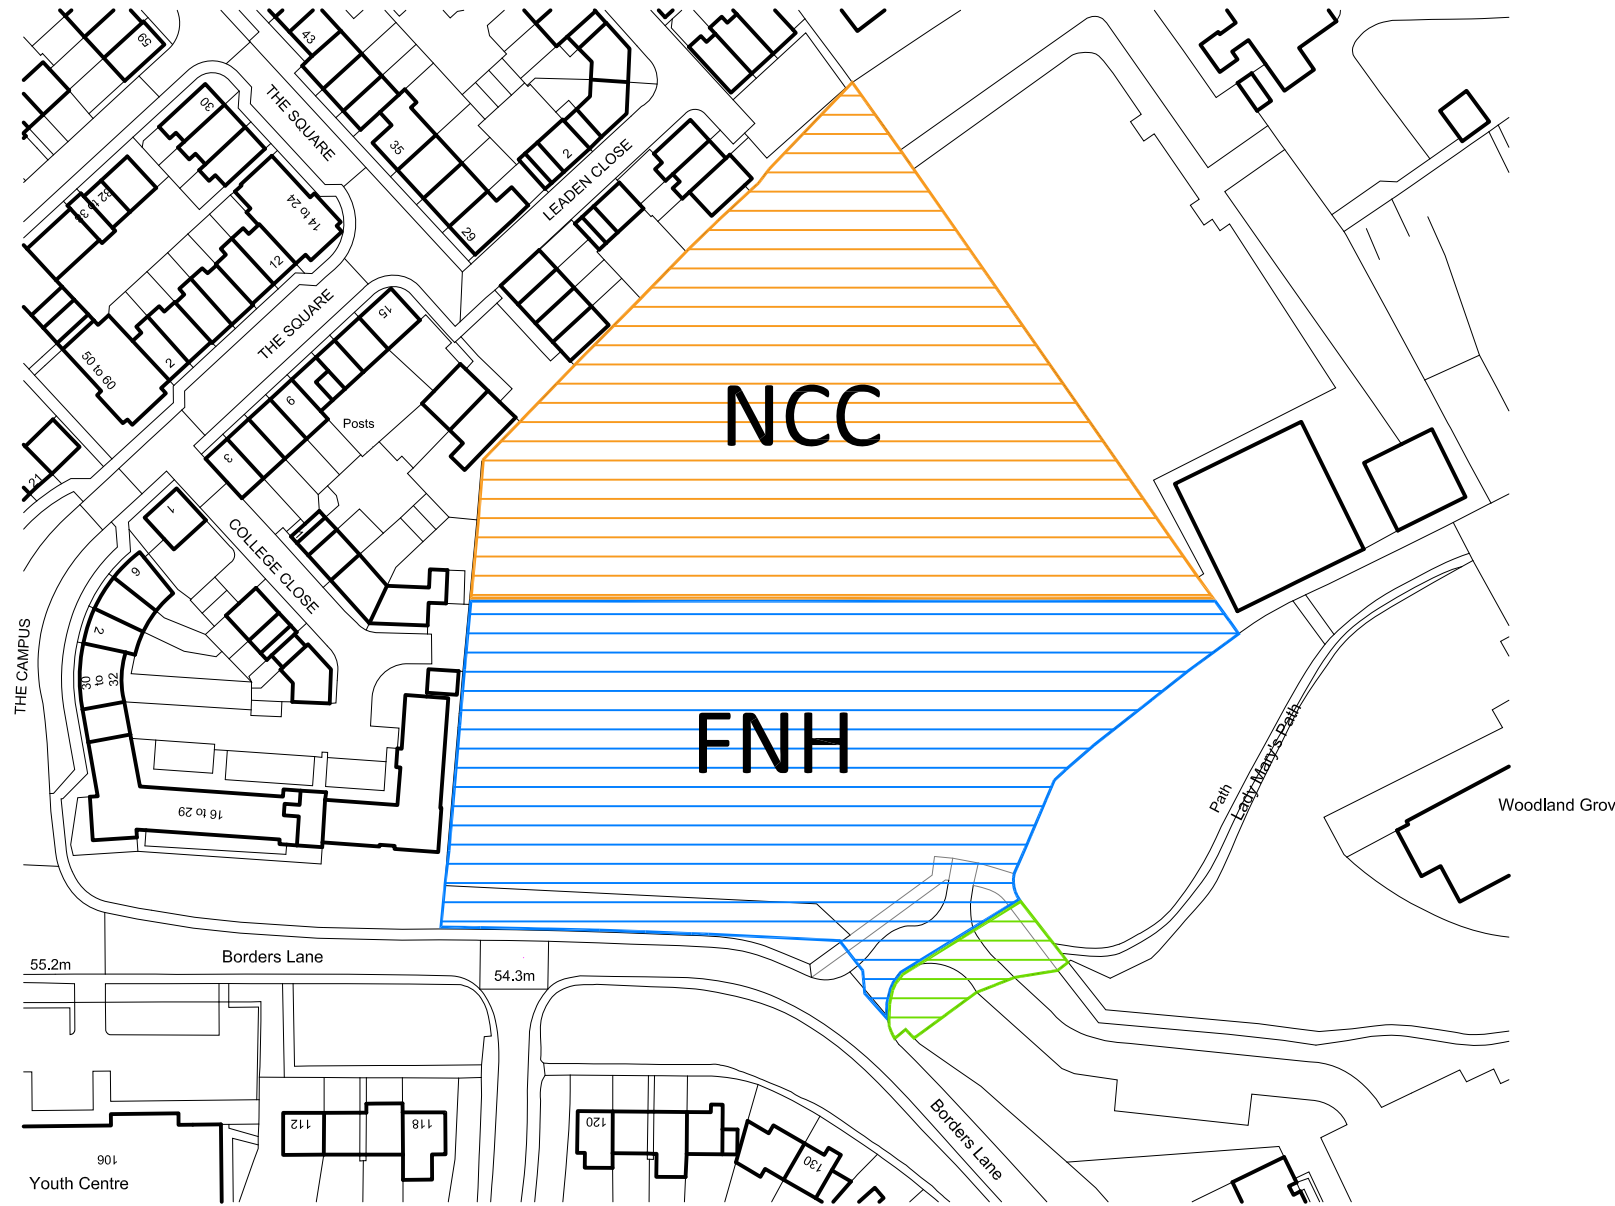
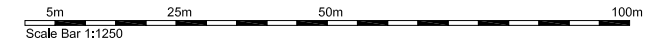
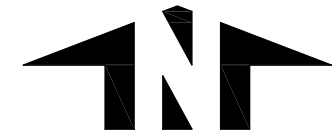


This drawing, the work of architecture to which it relates and any notes relating to it are protected by copyright. To the extent that this is a design document it is, in addition, protected by design right. All rights in it are reserved. It is provided for your information about the application only. No part of it or any design to which it relates may be reproduced in any form or any means without the prior written permission of Fairview New Homes Limited, except as expressly permitted by law. The doing of any unauthorised act in relation to it may result in both a civil claim and criminal prosecution.
 © Crown Copyright 2010. All rights reserved. License number 100020449

 Land to benefit from Permanent Right of Way benefiting New City College



Ordnance Survey, (c) Crown Copyright 2018. All rights reserved. Licence number 100022432



Fairview[®]
 NEW HOMES Ltd.

**EPPING FOREST COLLEGE
 EPPING FOREST
 PLAN 1**

Scale 1:1250 @ A3

Date 26/11/19

Drawn GR

FAIRVIEW NEW HOMES Ltd.

50 Lancaster Road Enfield Middx EN2 0BY
 Telephone: 0208-366 1271 Fax: 0208-366 7219

Drawing No. Revision

FNH436/PLAN 1 -