

















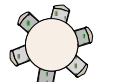



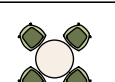
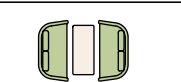

GROUND FLOOR
Scale 1:150 @ A1




FURNITURE KEY	NO. OF POSITIONS	FURNITURE KEY	NO. OF POSITIONS
	4 - 6		12
	6		6
	4 seats		2 seats per sofa
	4 seats		set of 4 seats
	10		
TOTAL ADDITIONAL POSITIONS		297 seats	

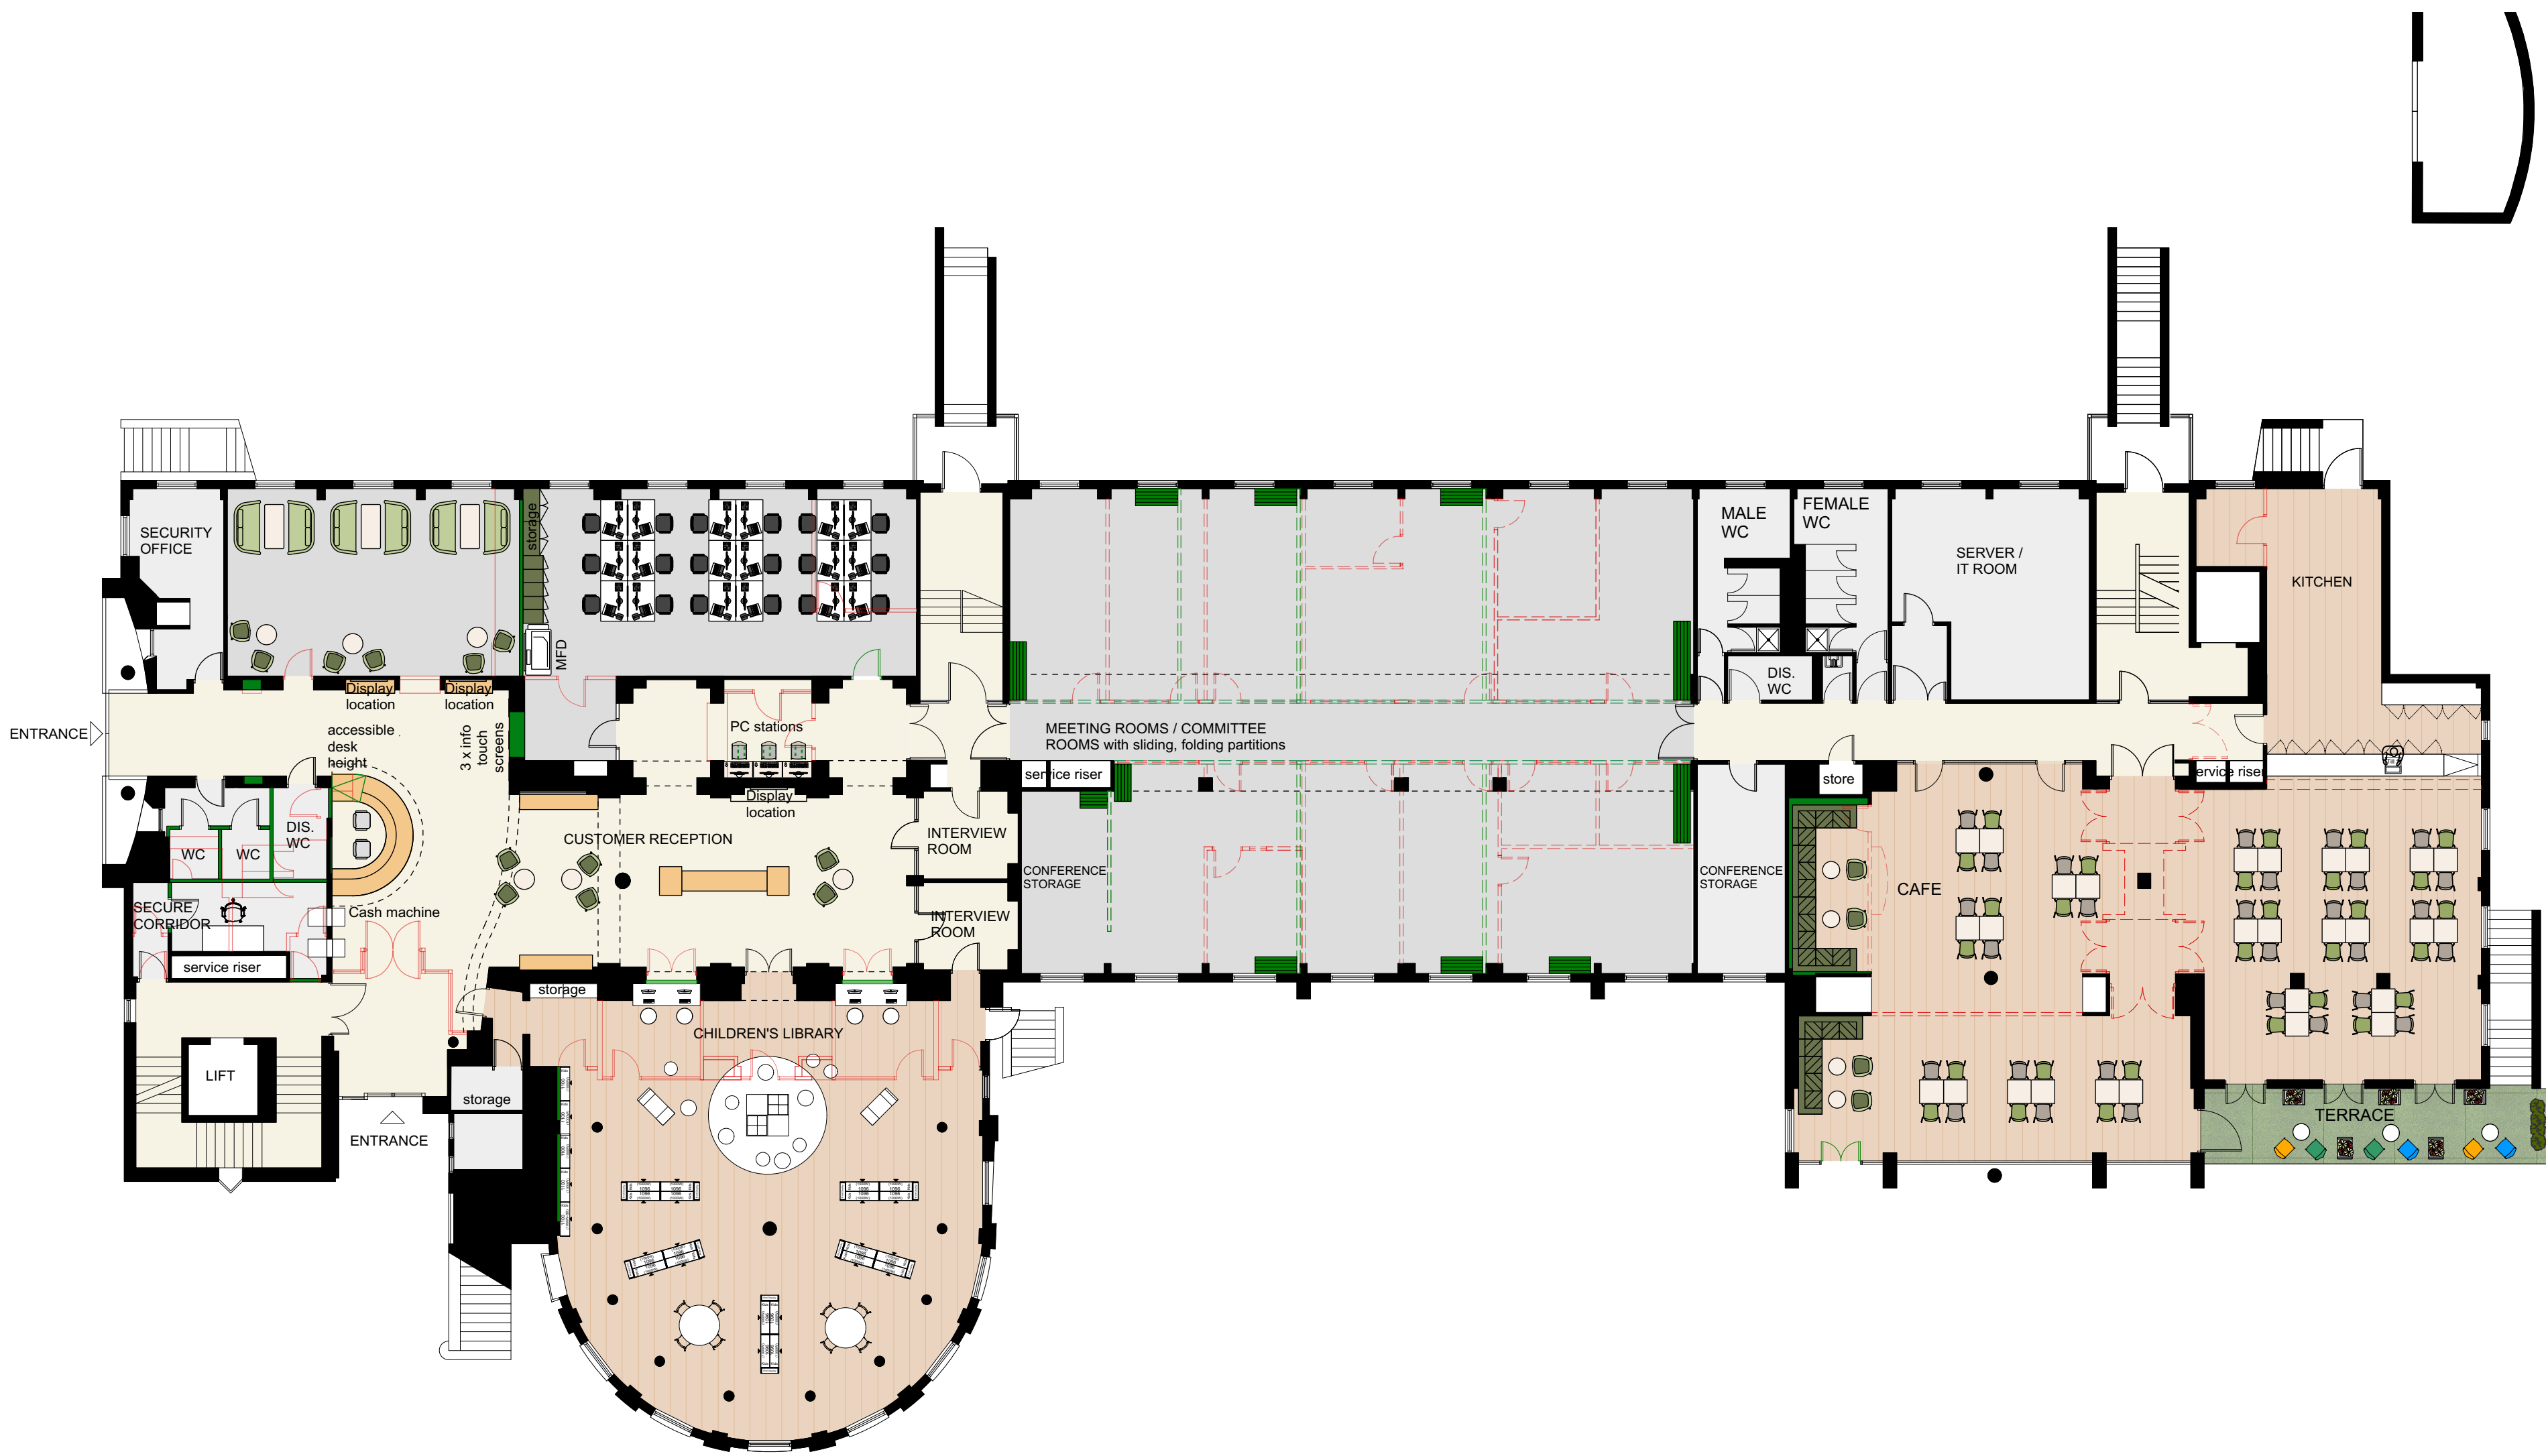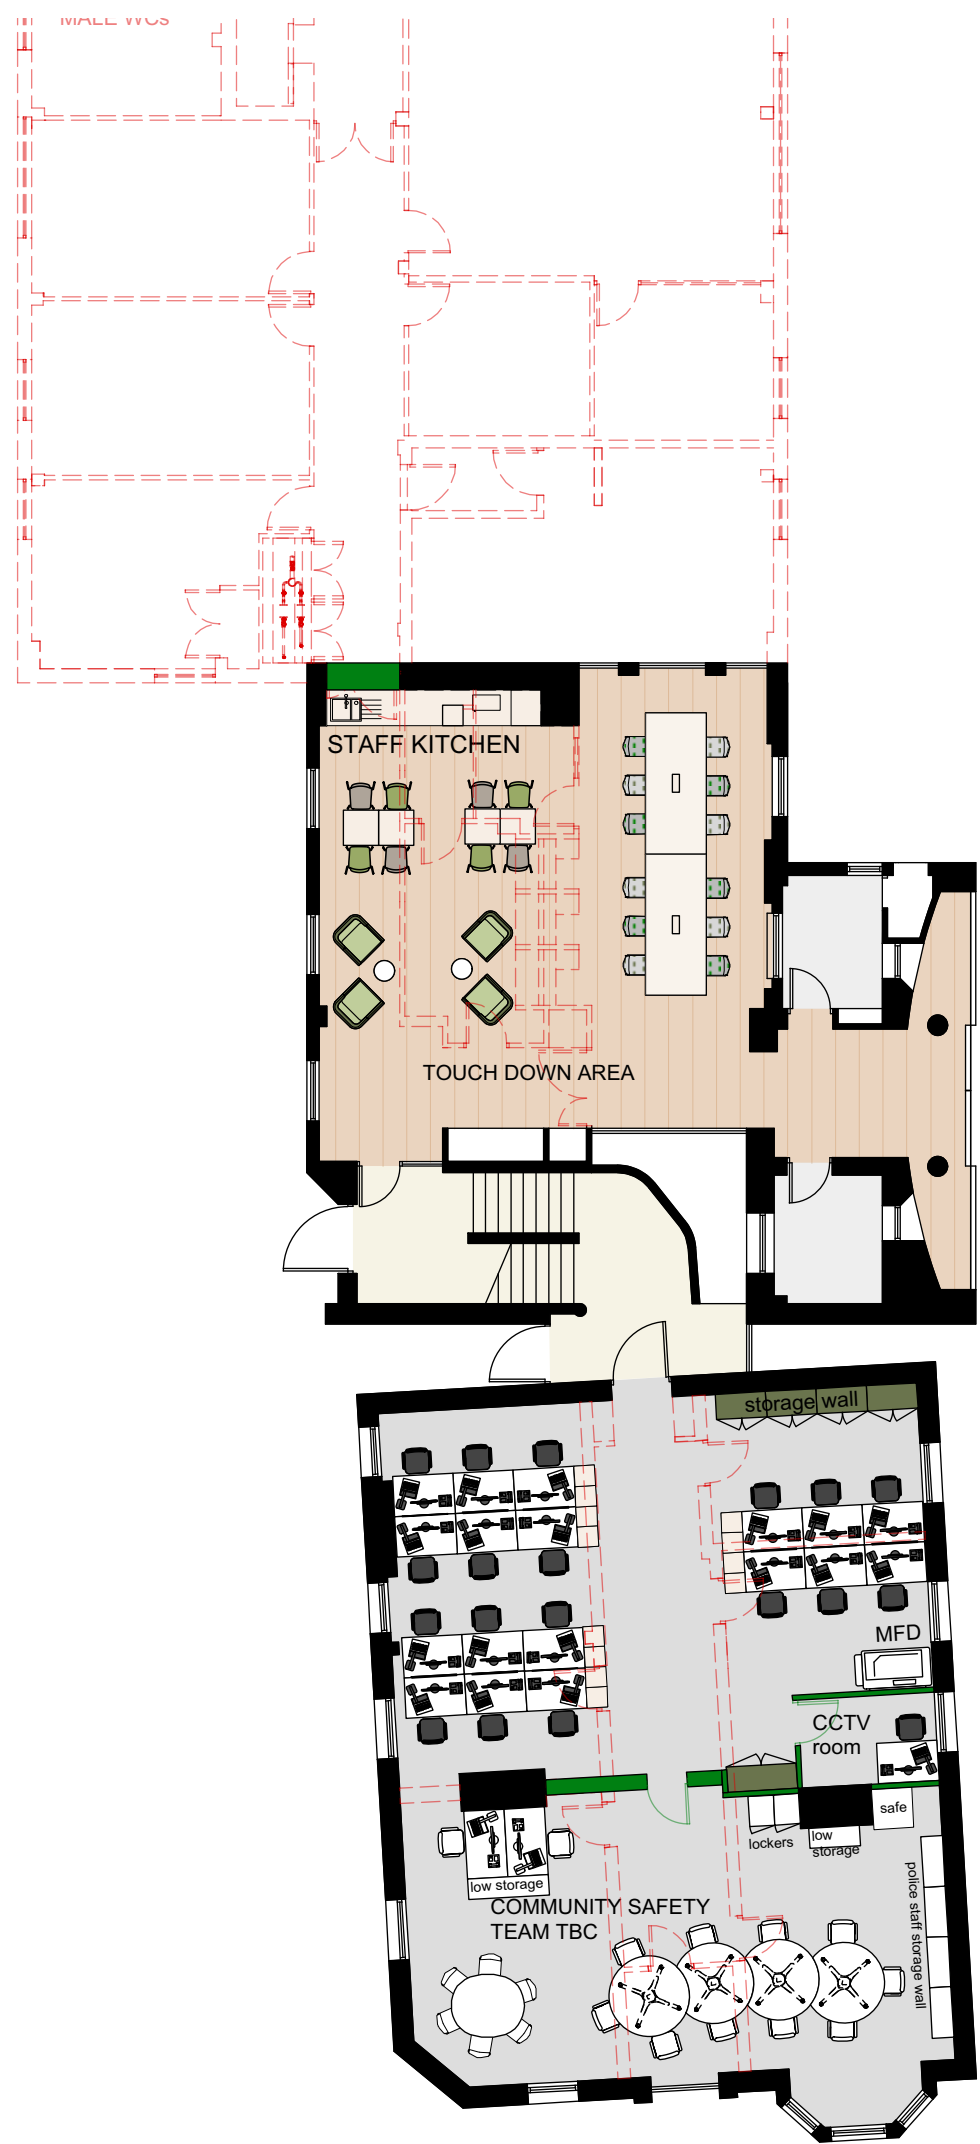
KEY	CAPACITY
 EXISTING	GROUND FLOOR No. WORKSTATIONS: 18 FIRST FLOOR No. WORKSTATIONS: 86 SECOND FLOOR No. WORKSTATIONS: 101 + Ground Floor 323 House = 18 desks + 10 within the Community Saftey Office + 1 CCTV Room TOTAL: 234 Accommodates 386 staff @ 6:10 ratio
 NEW	
 DEMOLITION	

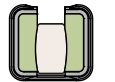







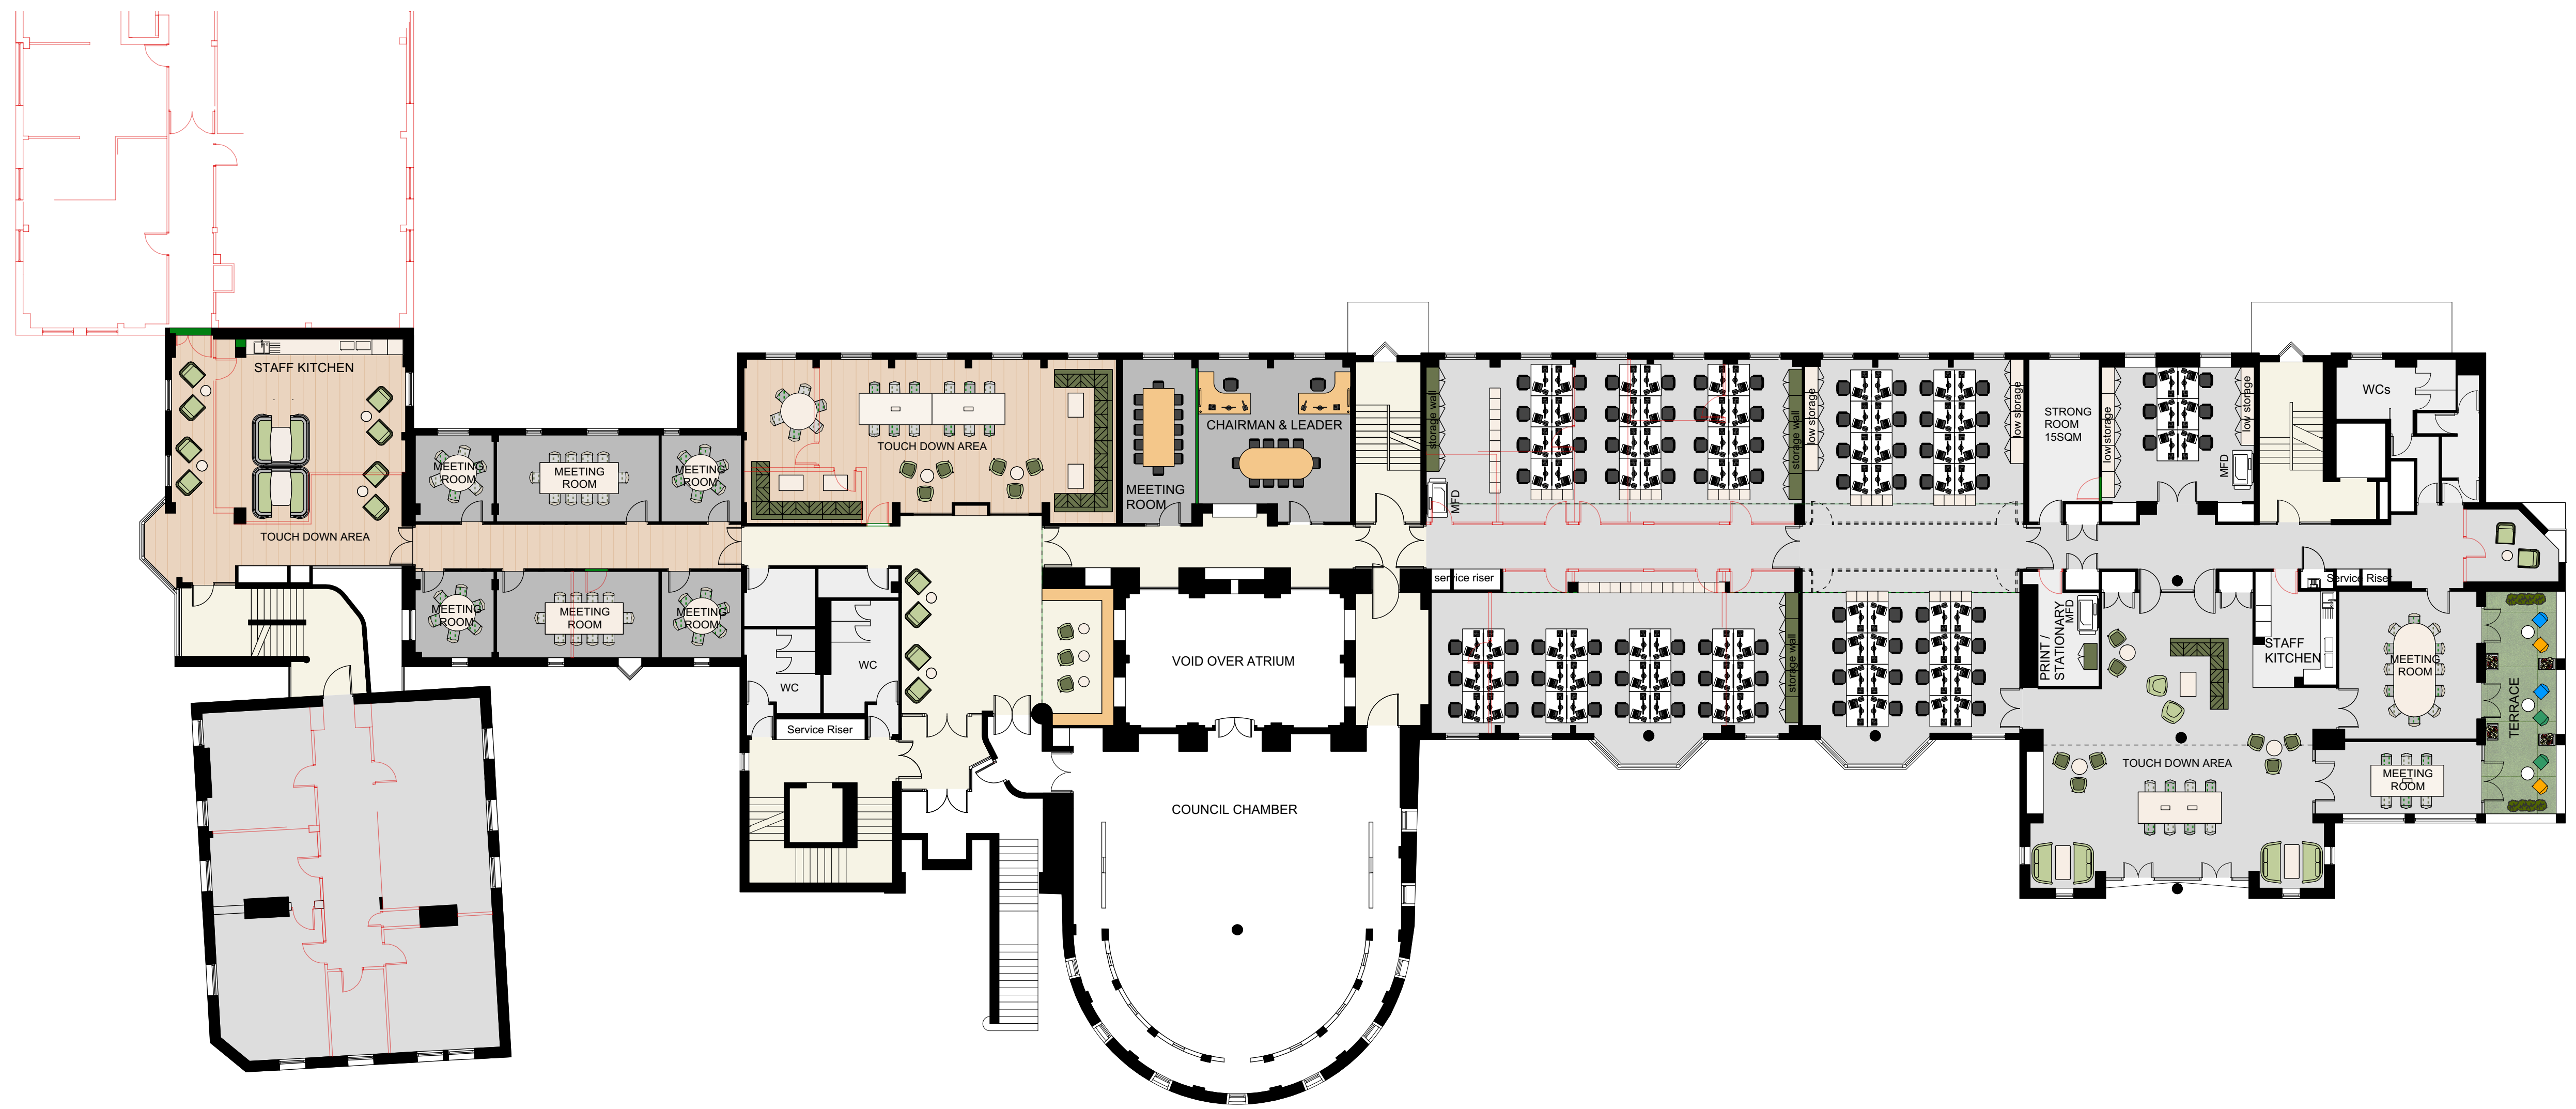


FIRST FLOOR
Scale 1:150 @ A1




FURNITURE KEY	NO. OF POSITIONS	FURNITURE KEY	NO. OF POSITIONS
	4 - 6		12
	6		6
	4 seats		2 seats per sofa
	4 seats		set of 4 seats
	10		
TOTAL ADDITIONAL POSITIONS		297 seats	

KEY	CAPACITY
 EXISTING	GROUND FLOOR No. WORKSTATIONS: 18 FIRST FLOOR No. WORKSTATIONS: 86 SECOND FLOOR No. WORKSTATIONS: 101 + Ground Floor 323 House = 18 desks + 10 within the Community Saftey Office + 1 CCTV Room TOTAL: 234 Accommodates 386 staff @ 6:10 ratio
 NEW	
 DEMOLITION	



SECOND FLOOR
Scale 1:150 @ A1

FURNITURE KEY	NO. OF POSITIONS	FURNITURE KEY	NO. OF POSITIONS
	4 - 6		12
	6		6
	4 seats		2 seats per sofa
	4 seats		set of 4 seats
	10		
TOTAL ADDITIONAL POSITIONS		297 seats	

KEY	CAPACITY
 EXISTING	GROUND FLOOR No. WORKSTATIONS: 18 FIRST FLOOR No. WORKSTATIONS: 86 SECOND FLOOR No. WORKSTATIONS: 101 + Ground Floor 323 House = 18 desks + 10 within the Community Saftey Office + 1 CCTV Room TOTAL: 234 Accommodates 386 staff @ 6:10 ratio
 NEW	
 DEMOLITION	

